


Cad ref: L:\0099216 - Braddon Master Plan\NS\_CADD\3 Working\DRG\0099216-SW-0001.dwg  
Last modified: 30 Jun 09 - 12:11

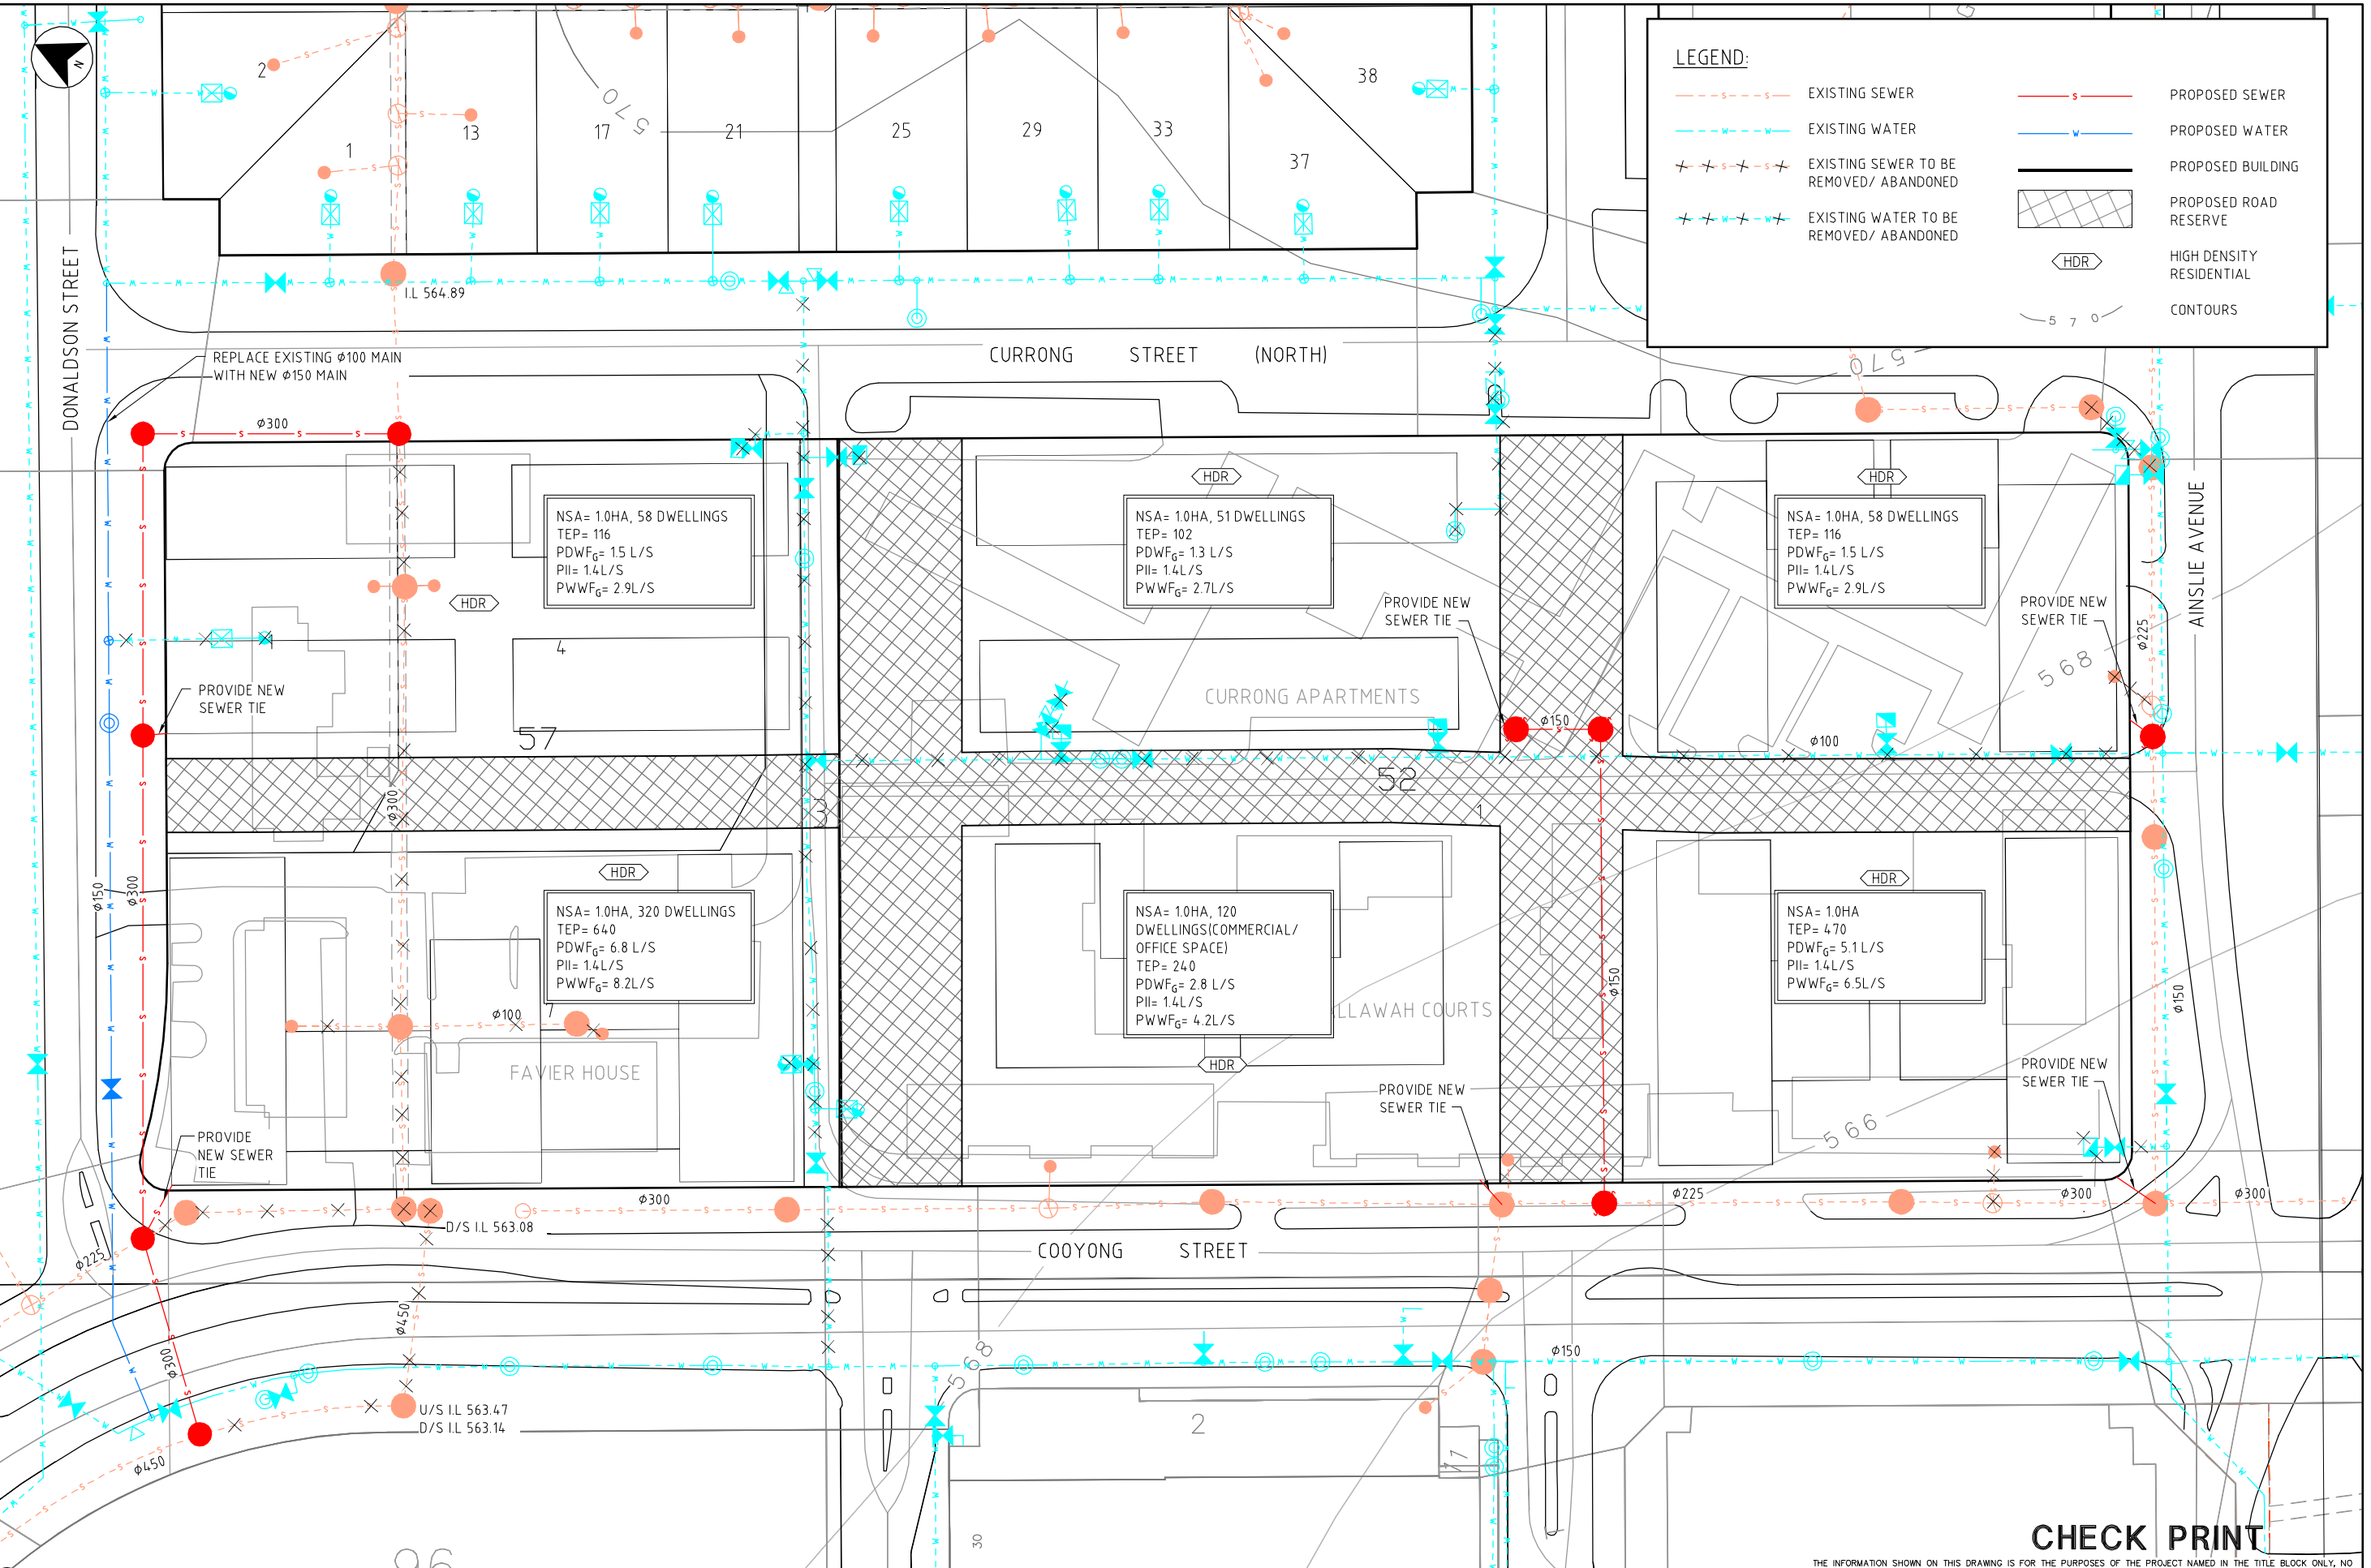

**LEGEND:**

- EXISTING SEWER
- EXISTING WATER
- EXISTING SEWER TO BE REMOVED/ ABANDONED
- EXISTING WATER TO BE REMOVED/ ABANDONED
- PROPOSED SEWER
- PROPOSED WATER
- PROPOSED BUILDING
- PROPOSED ROAD RESERVE
- HDR HIGH DENSITY RESIDENTIAL
- CONTOURS

**CHECK PRINT**

THE INFORMATION SHOWN ON THIS DRAWING IS FOR THE PURPOSES OF THE PROJECT NAMED IN THE TITLE BLOCK ONLY. NO WARRANTY IS GIVEN OR IMPLIED AS TO ITS SUITABILITY FOR ANY OTHER PURPOSE. AECOM ACCEPTS NO LIABILITY ARISING FROM USE OF THE INFORMATION SHOWN HEREON FOR ANY PURPOSE OTHER THAN THE PROJECT NAMED IN THE TITLE BLOCK.

This drawing is confidential and shall only be used for the purposes of this project.

No	BY	DATE	DESCRIPTION	APPD
A	MD		MASTER PLAN - SUBMISSION TO ACTEWAGL	

THE SIGNING OF THIS TITLE BLOCK CONFIRMS THE DESIGN AND DRAFTING OF THIS PROJECT HAVE BEEN PREPARED AND CHECKED IN ACCORDANCE WITH THE AECOM QUALITY ASSURANCE SYSTEM TO ISO 9001:2000

DESIGNED	CHECKED
DRAWN	CHECKED
APPROVED	DATE
MODEL REFERENCE:	

SCALES:

1:500 FULL SIZE A1

CLIENT:	BACKDRAFTING REQUIRED	CHECK PRINT	
<input type="checkbox"/>	<input type="checkbox"/>	INITIAL	DATE
<input type="checkbox"/>	<input type="checkbox"/>		
<input type="checkbox"/>	<input type="checkbox"/>		
CONTRACTOR:

DESIGNER:



AECOM Australia Pty Ltd  
A.B.N. 20 093 846 925

**BRADDON MASTER PLAN**

WATER AND SEWER MASTER PLAN  
SECTIONS 52 & 57 BRADDON

STATUS: EDP

DRAWING NO: 60099216-SW-0001

SHT 1

REV: A

REVISION IN PROGRESS